

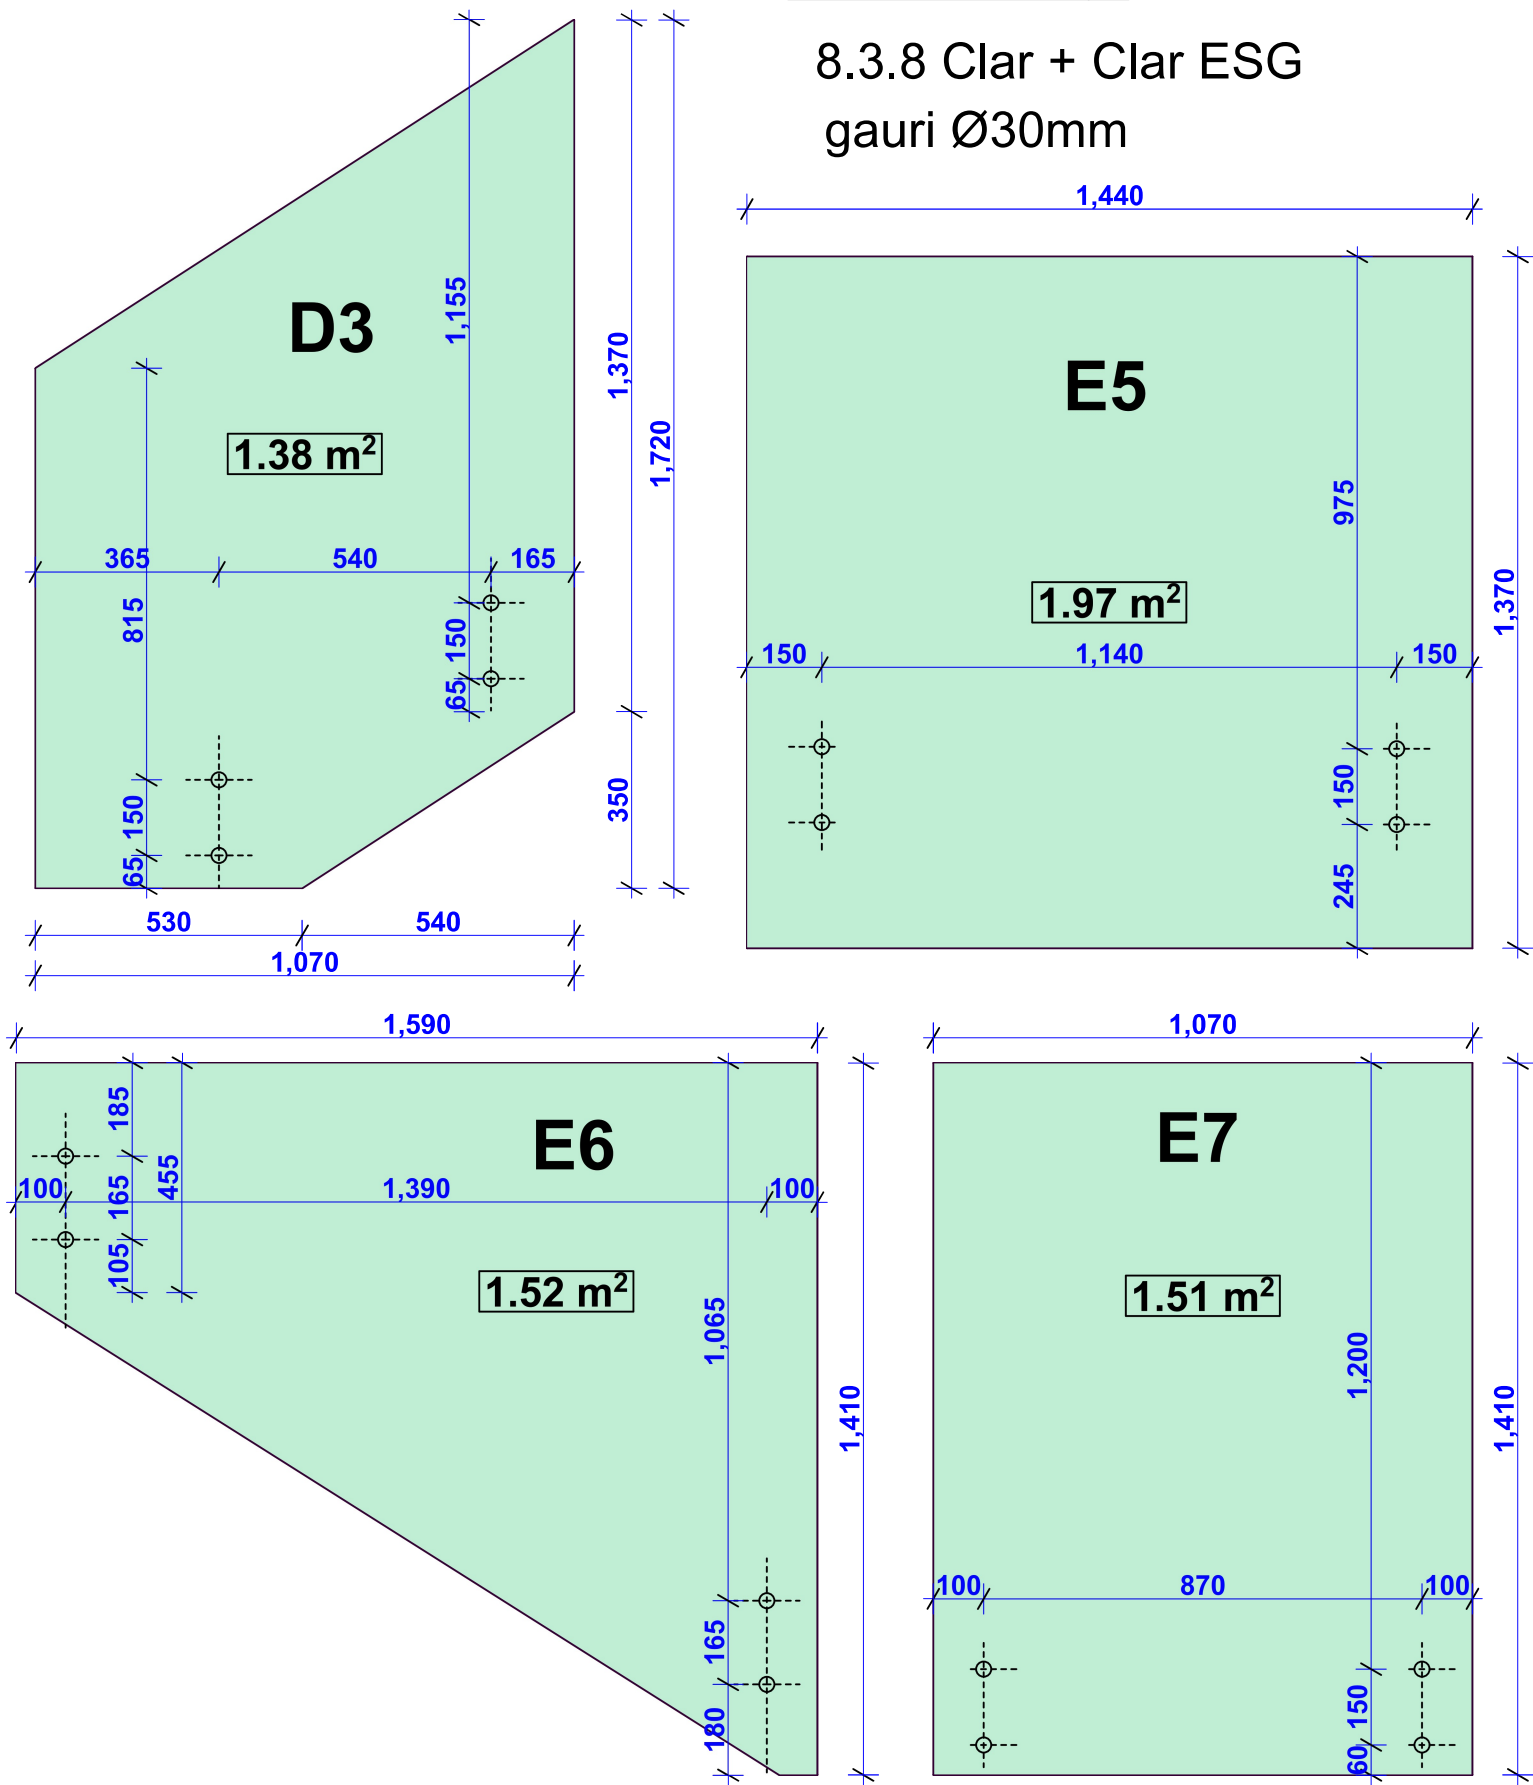
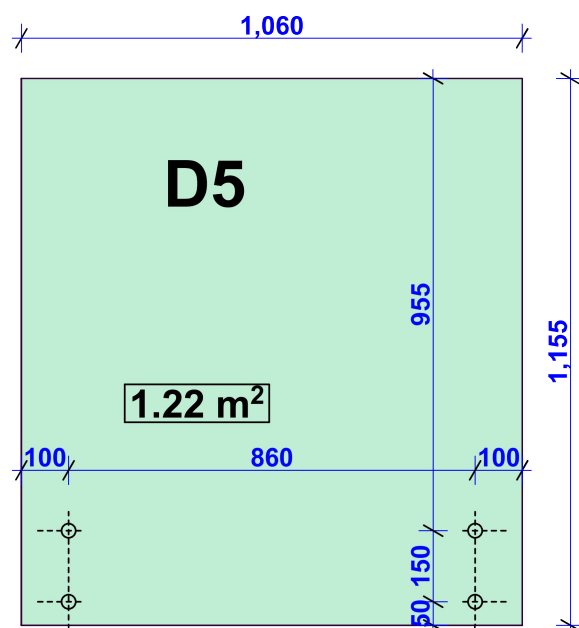
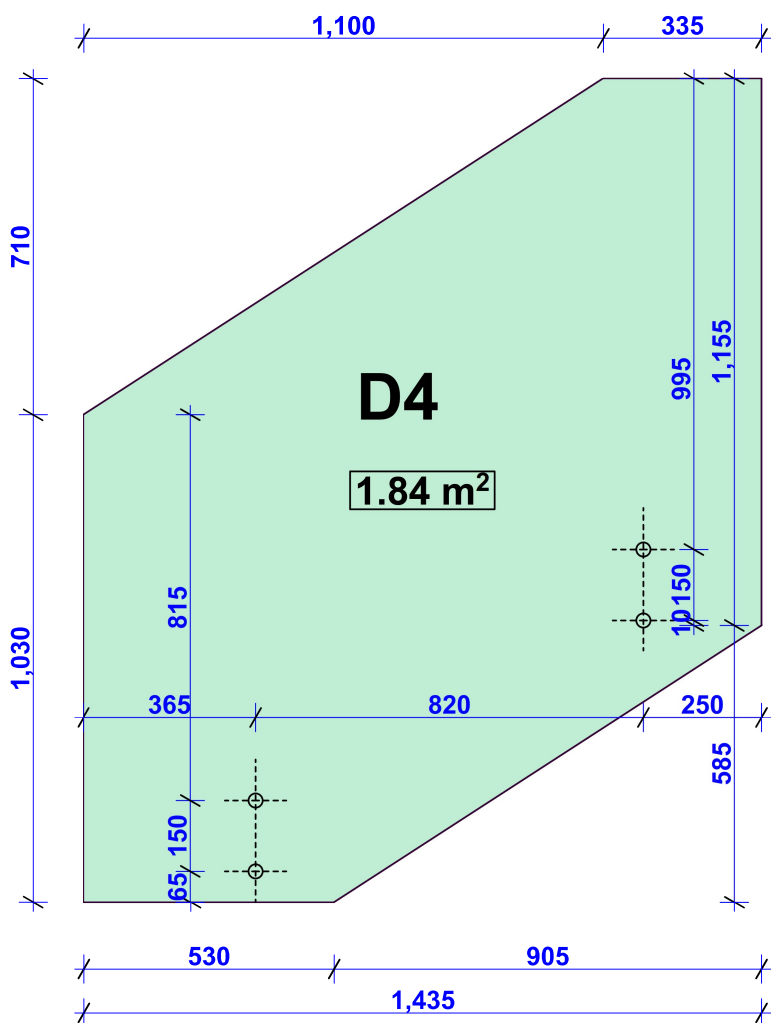


BALUSTRADA

PLANSA 1



8.3.8 Clar + Clar ESG
gauri Ø30mm

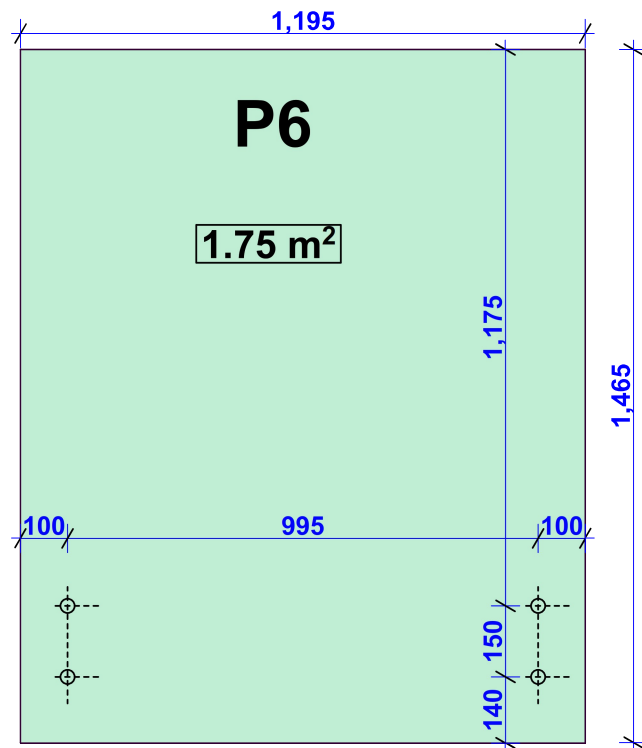

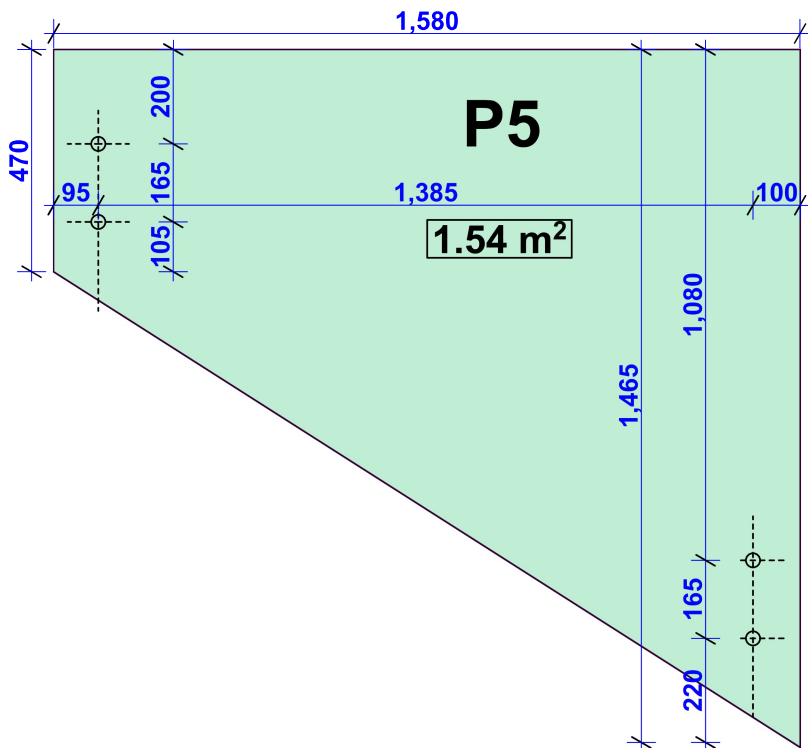



BALUSTRADA PLANS 2


8.3.8 Clar + Clar ESG
gauri Ø30mm

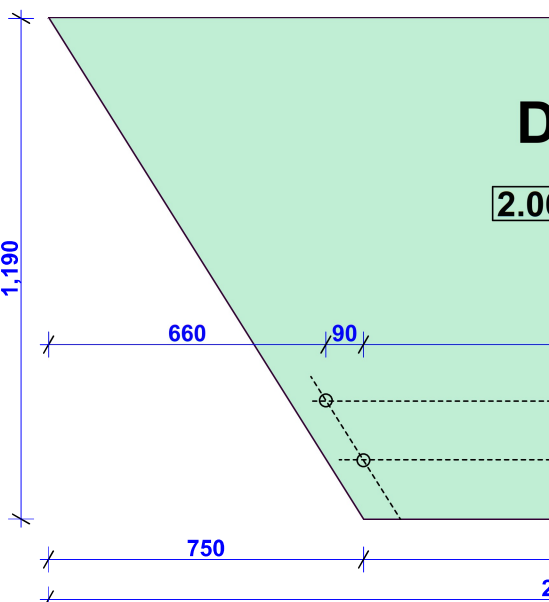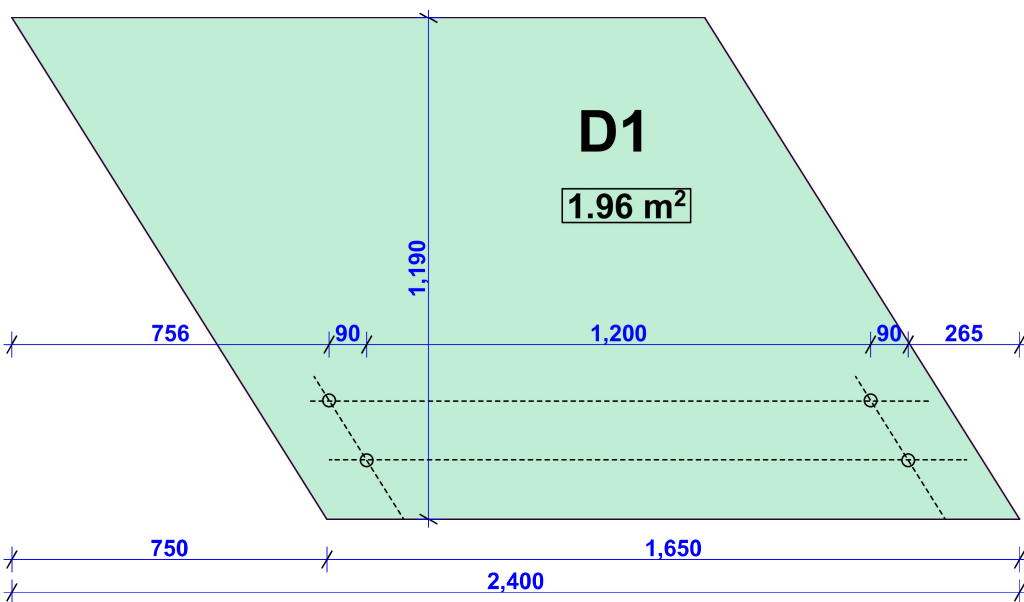

BALUSTRADA PLANS 3


8.3.8 Clar + Clar ES

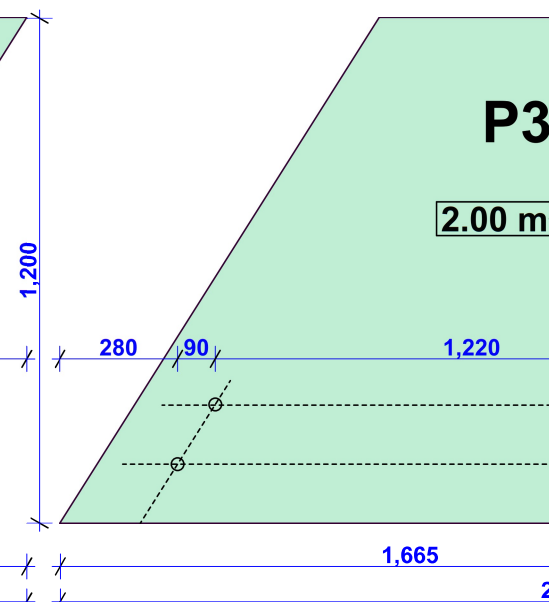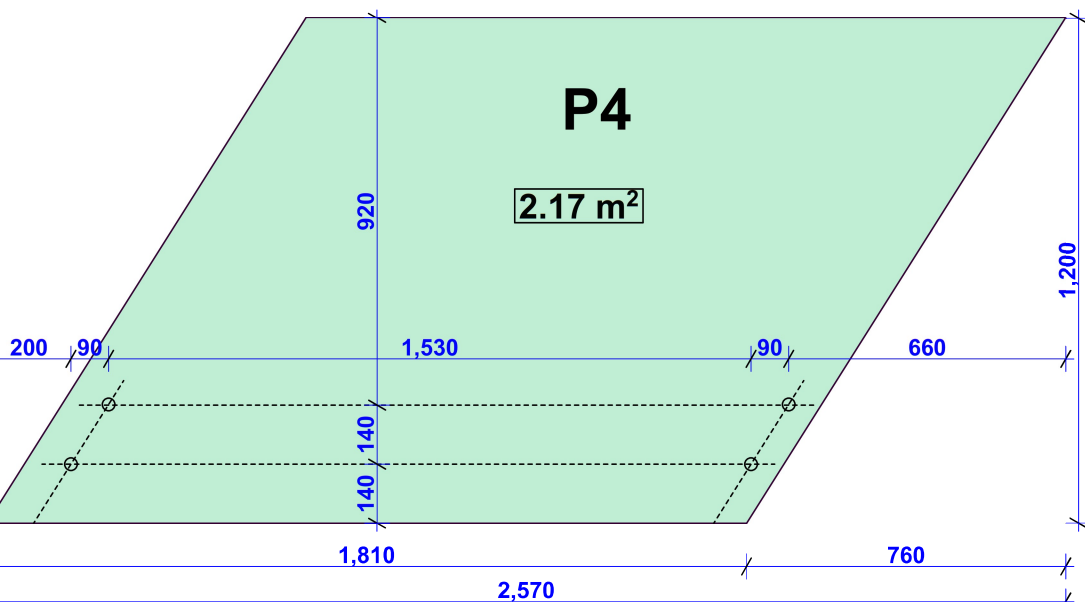

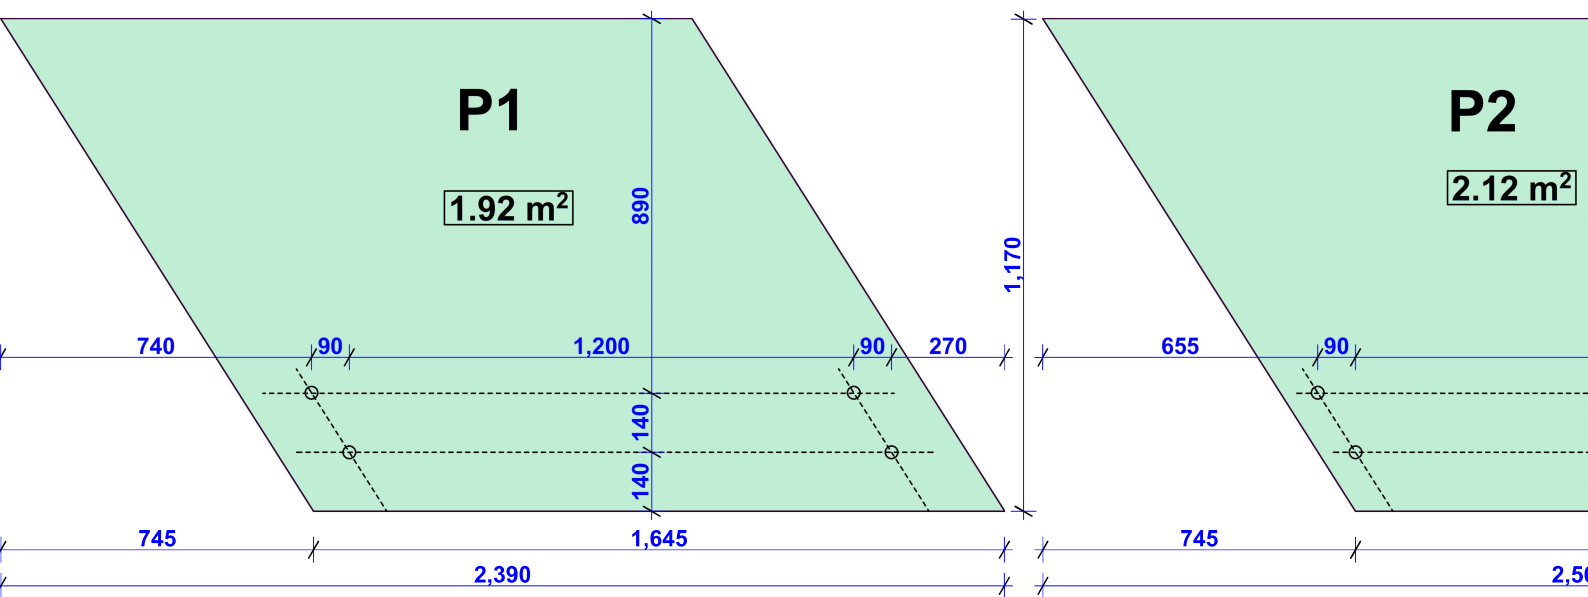

BALUSTRADA PLANSA 4

8.3.8 Clar + Clar ES

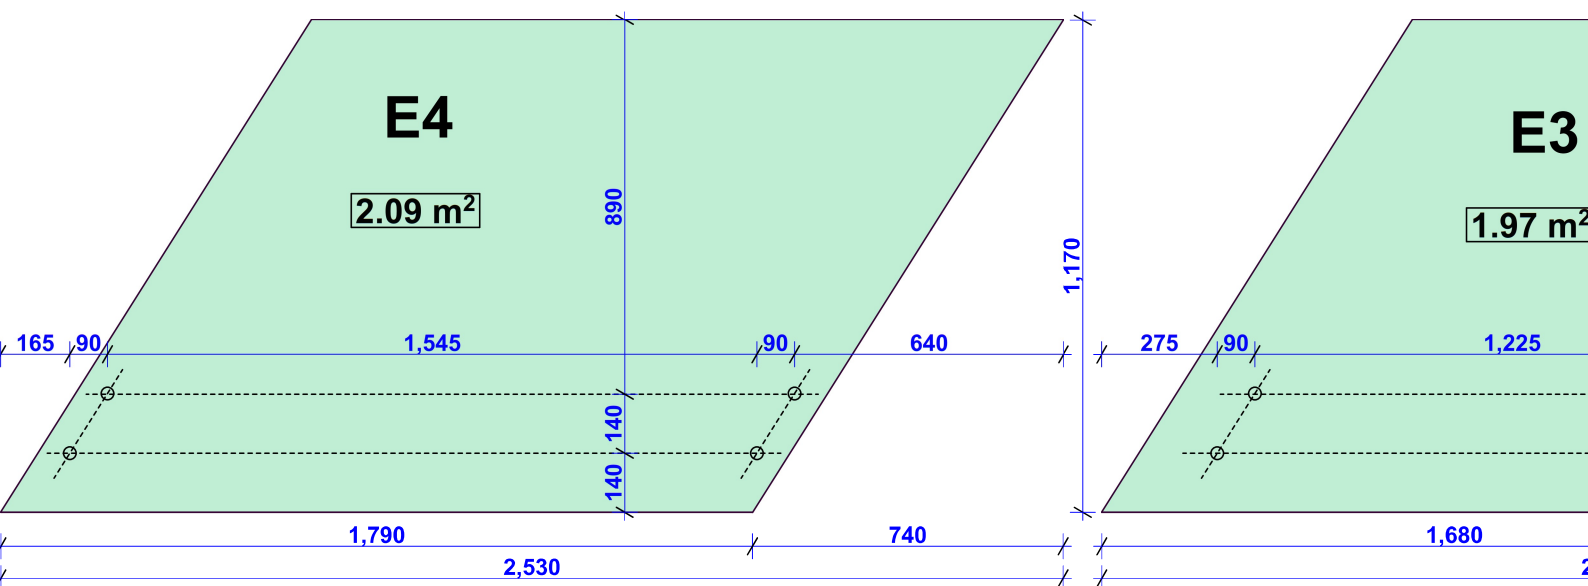

8.3.8 Clar + Clar ES



VALOAREA FINALA COMANDA = INITIAL ACHITAT 23 770 LEI + DIFERENTA RECALCULARE 2090 LEI = 25 860 LEI

AM VERIFICAT DETALIILE SUNT DE ACORD CU LANSAREA COMENZII IN PRODUCTIE